


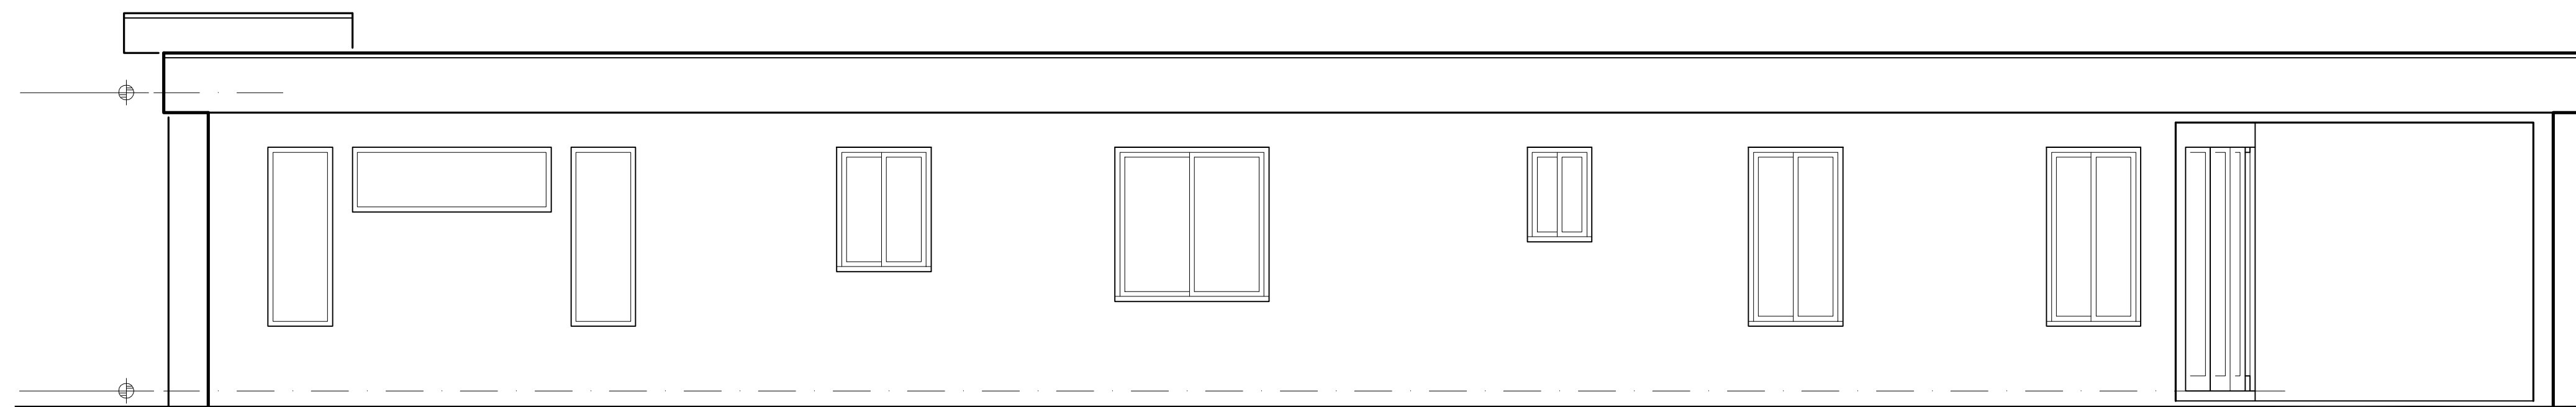


REAR ELEVATION


FRONT ELEVATION



RIGHT SIDE ELEVATION

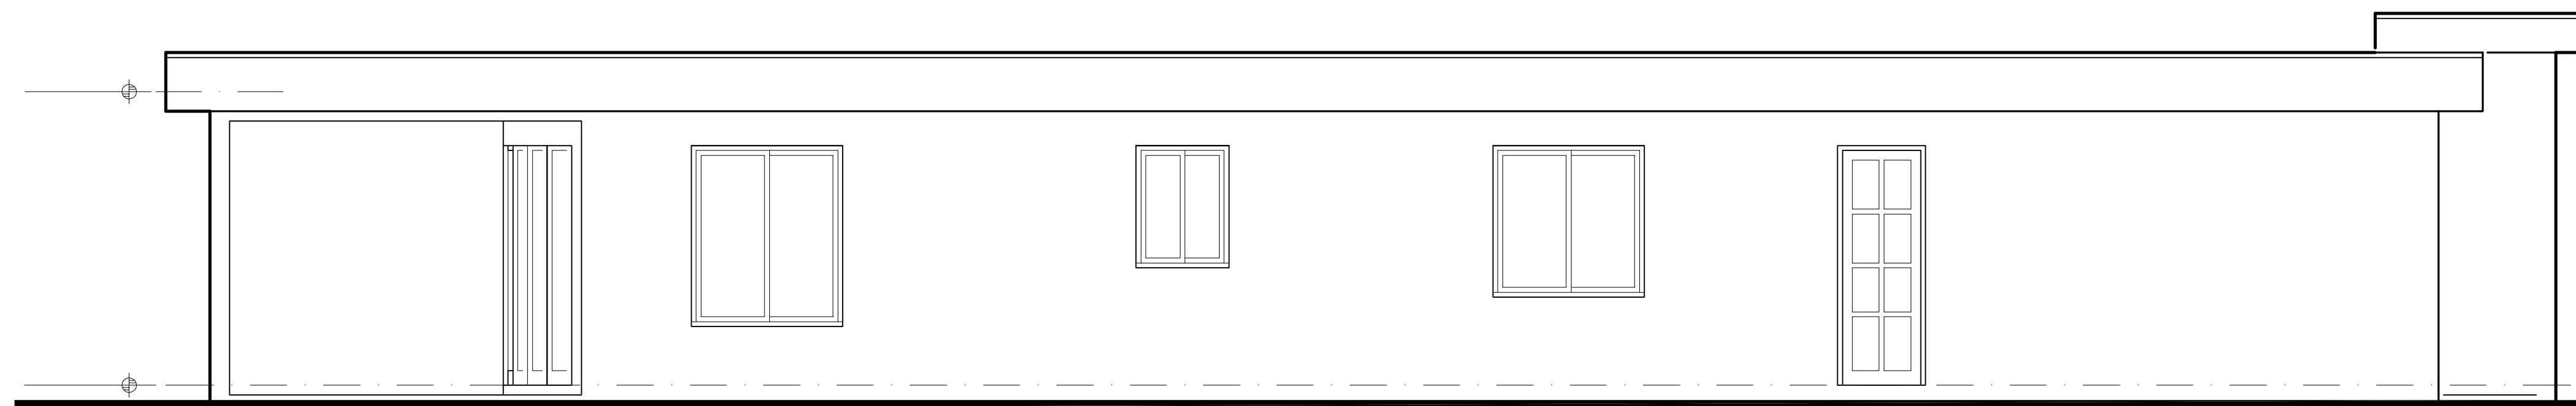

LEFT SIDE ELEVATION

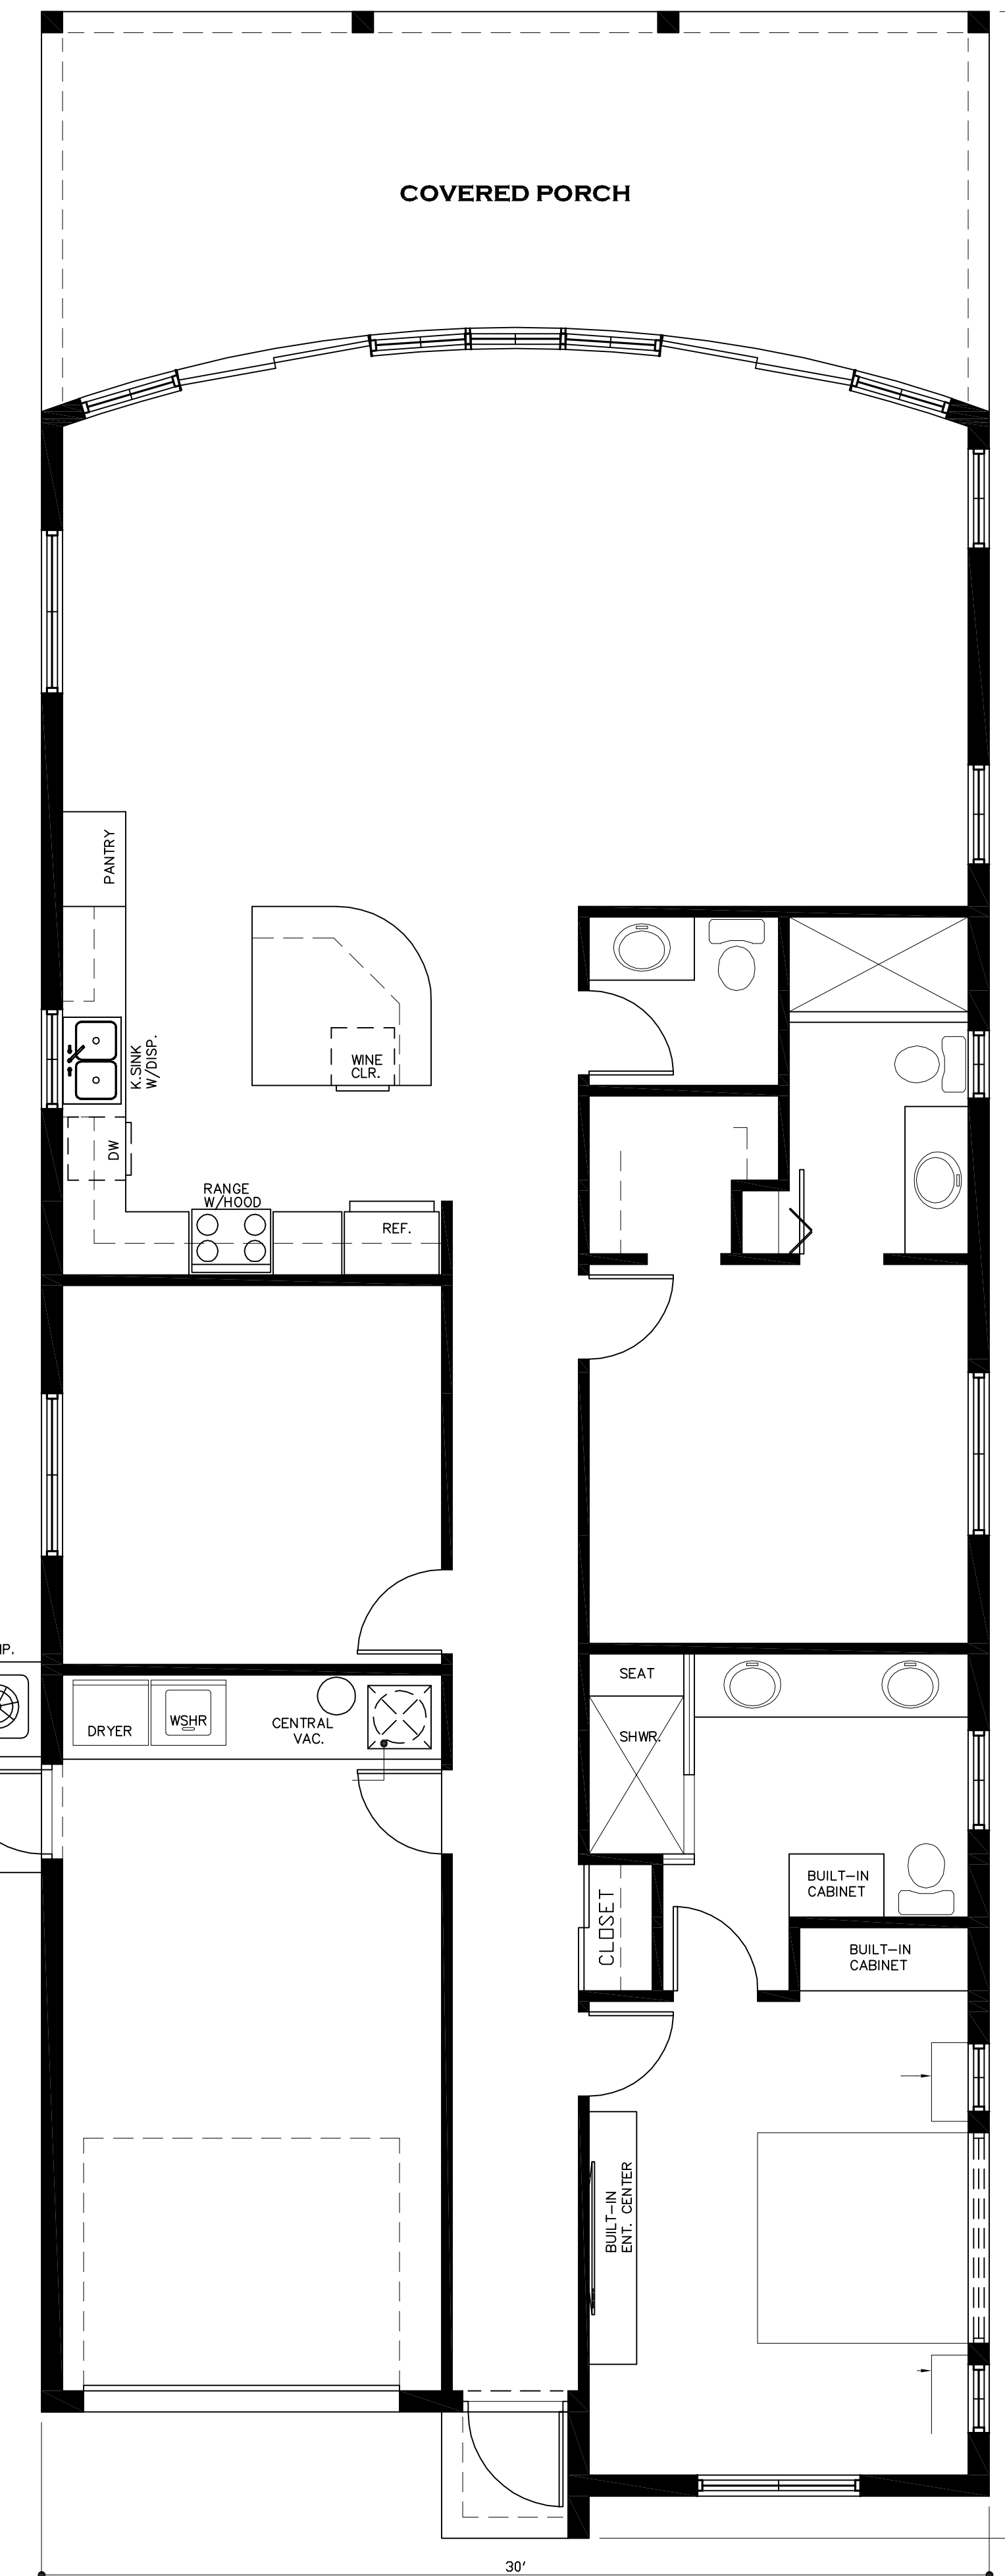

AREA CALCS:

ARCHITECTURAL FLR. PLAN